
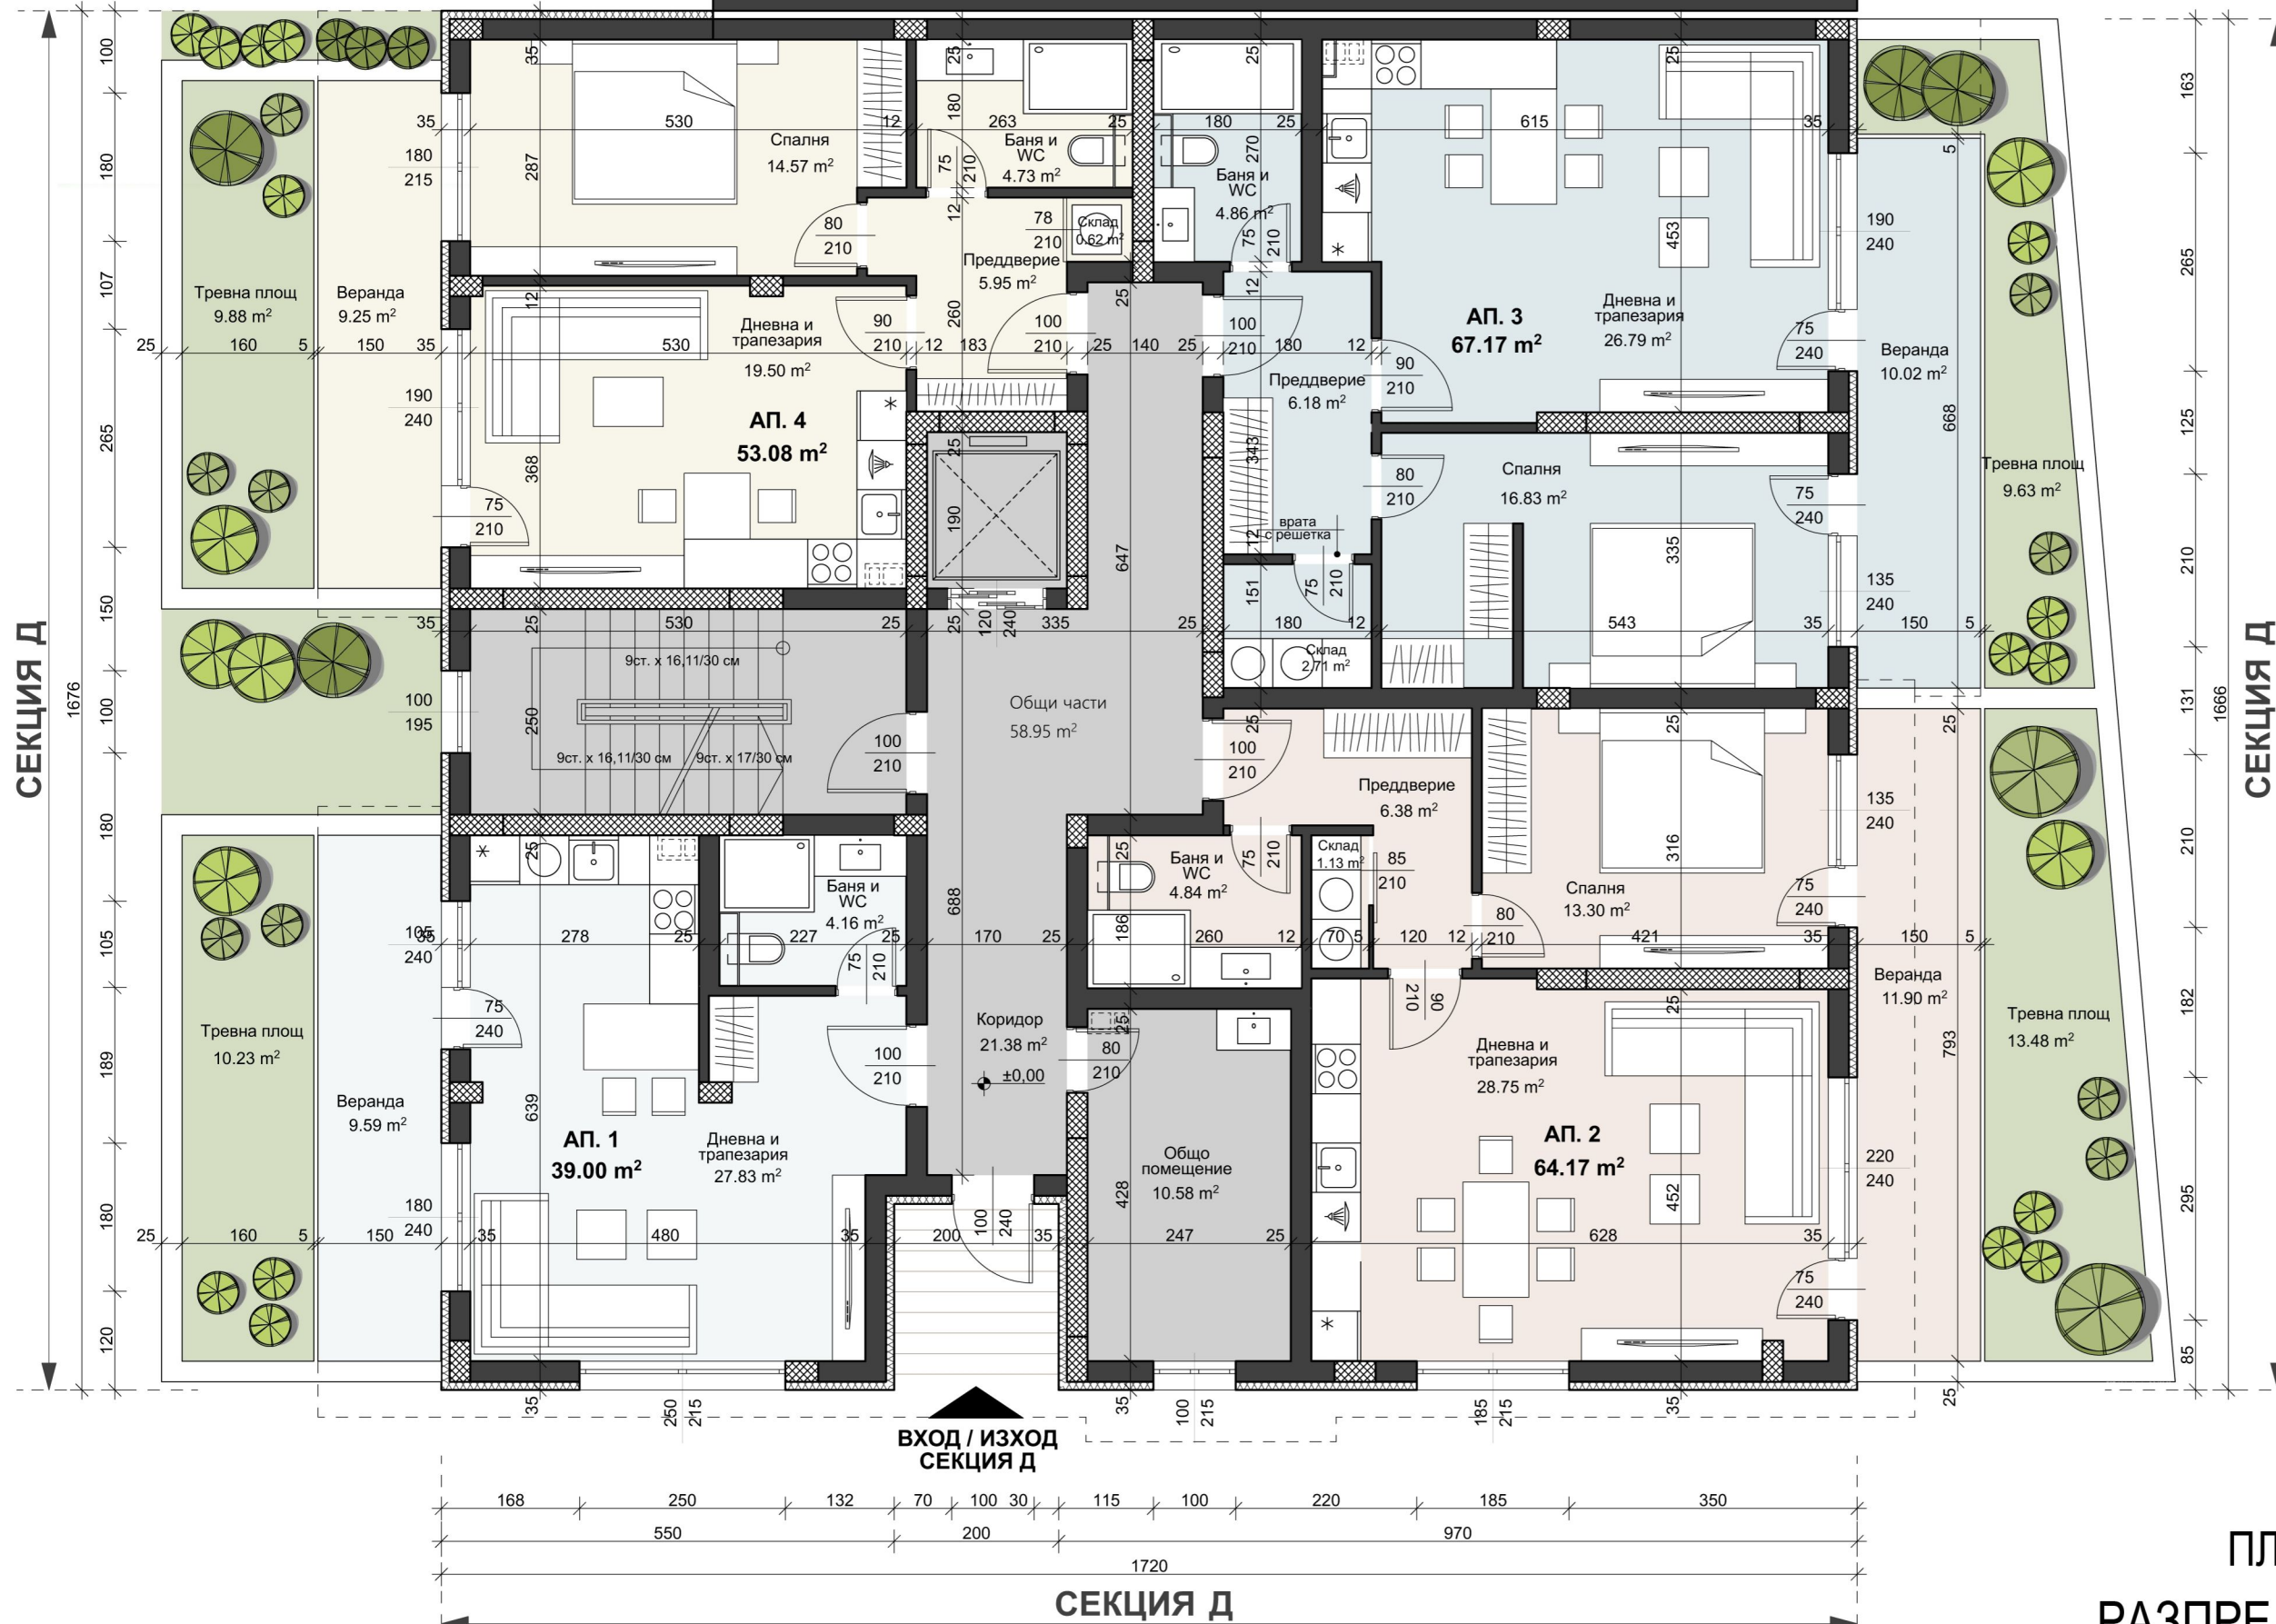




СЕКЦИЯ Г

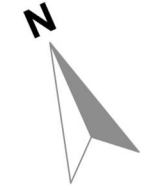


СЕКЦИЯ Д			
№	площ	обща части (%)	общо ЗП
АП.1	39,00 m ²	1,847%	45,98 m ²
веранда + тревна площ - 10,68m ² + 12,76m ²			
АП.2	64,17 m ²	3,039 %	75,66 m ²
веранда + тревна площ - 12,87m ² + 16,25m ²			
АП.3	67,17 m ²	3,181 %	79,19 m ²
веранда + тревна площ - 10,62m ² + 12,42m ²			
АП.4	53,08 m ²	2,514%	62,58 m ²
веранда + тревна площ - 10,34m ² + 12,35m ²			




ВХОД / ИЗХОД СЕКЦИЯ Д

ПЛОЩ НА НИВОТО - 286,91m²
РАЗПРЕДЕЛЕНИЕ НА КОТА ±0,00

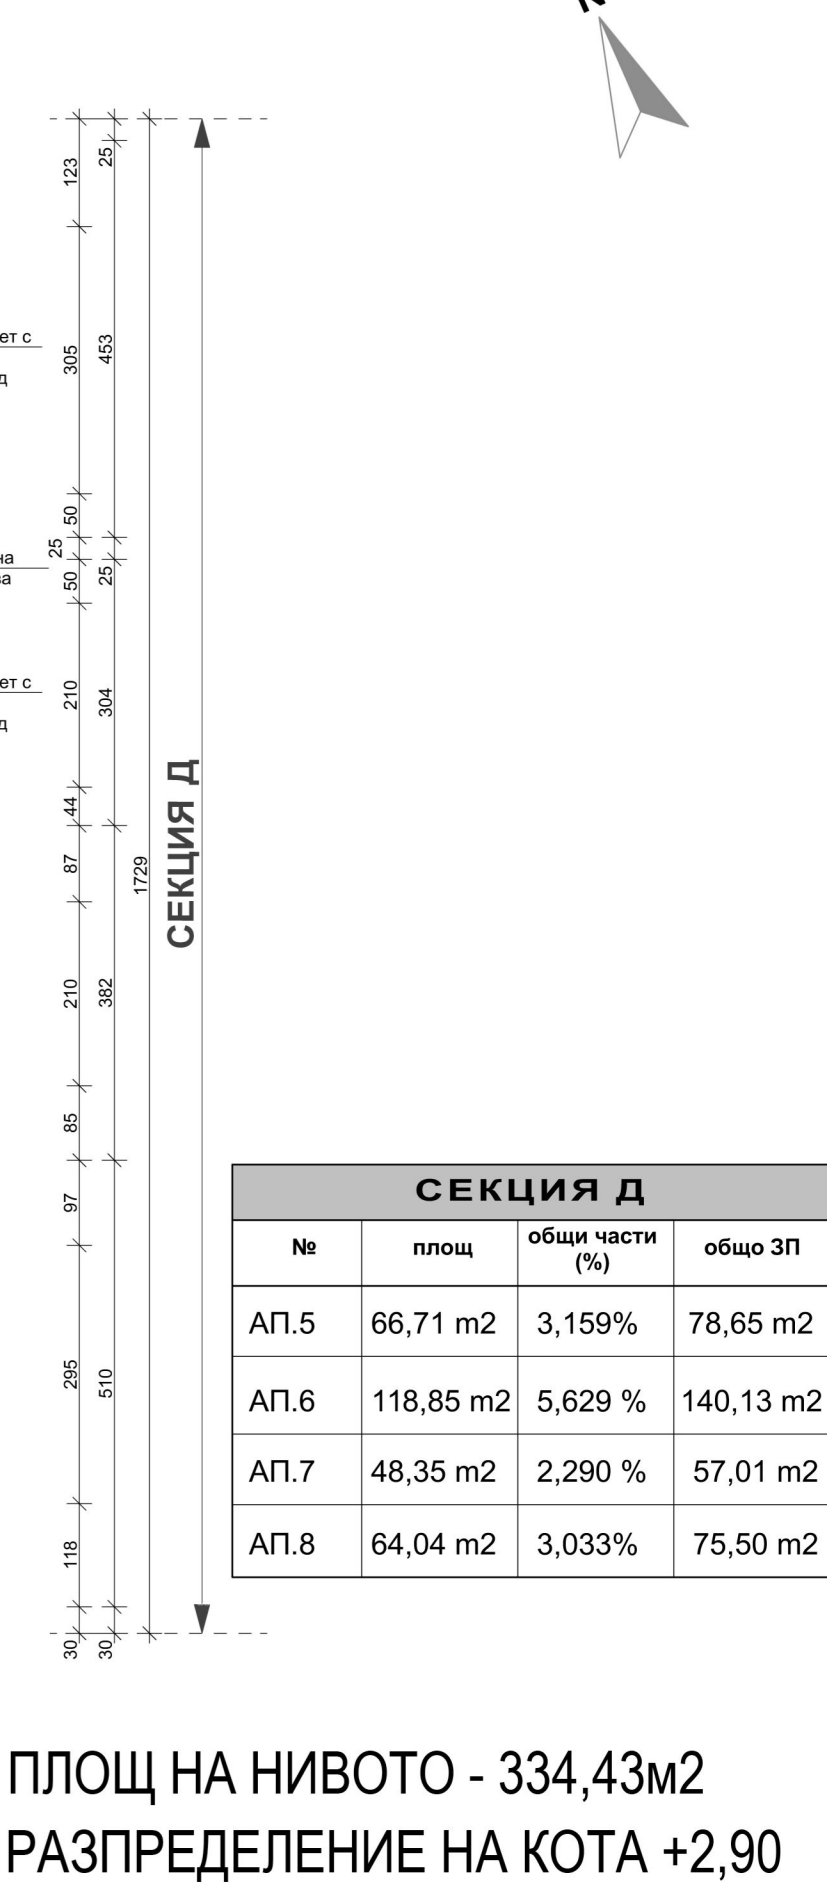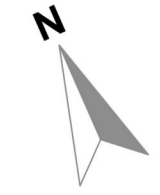

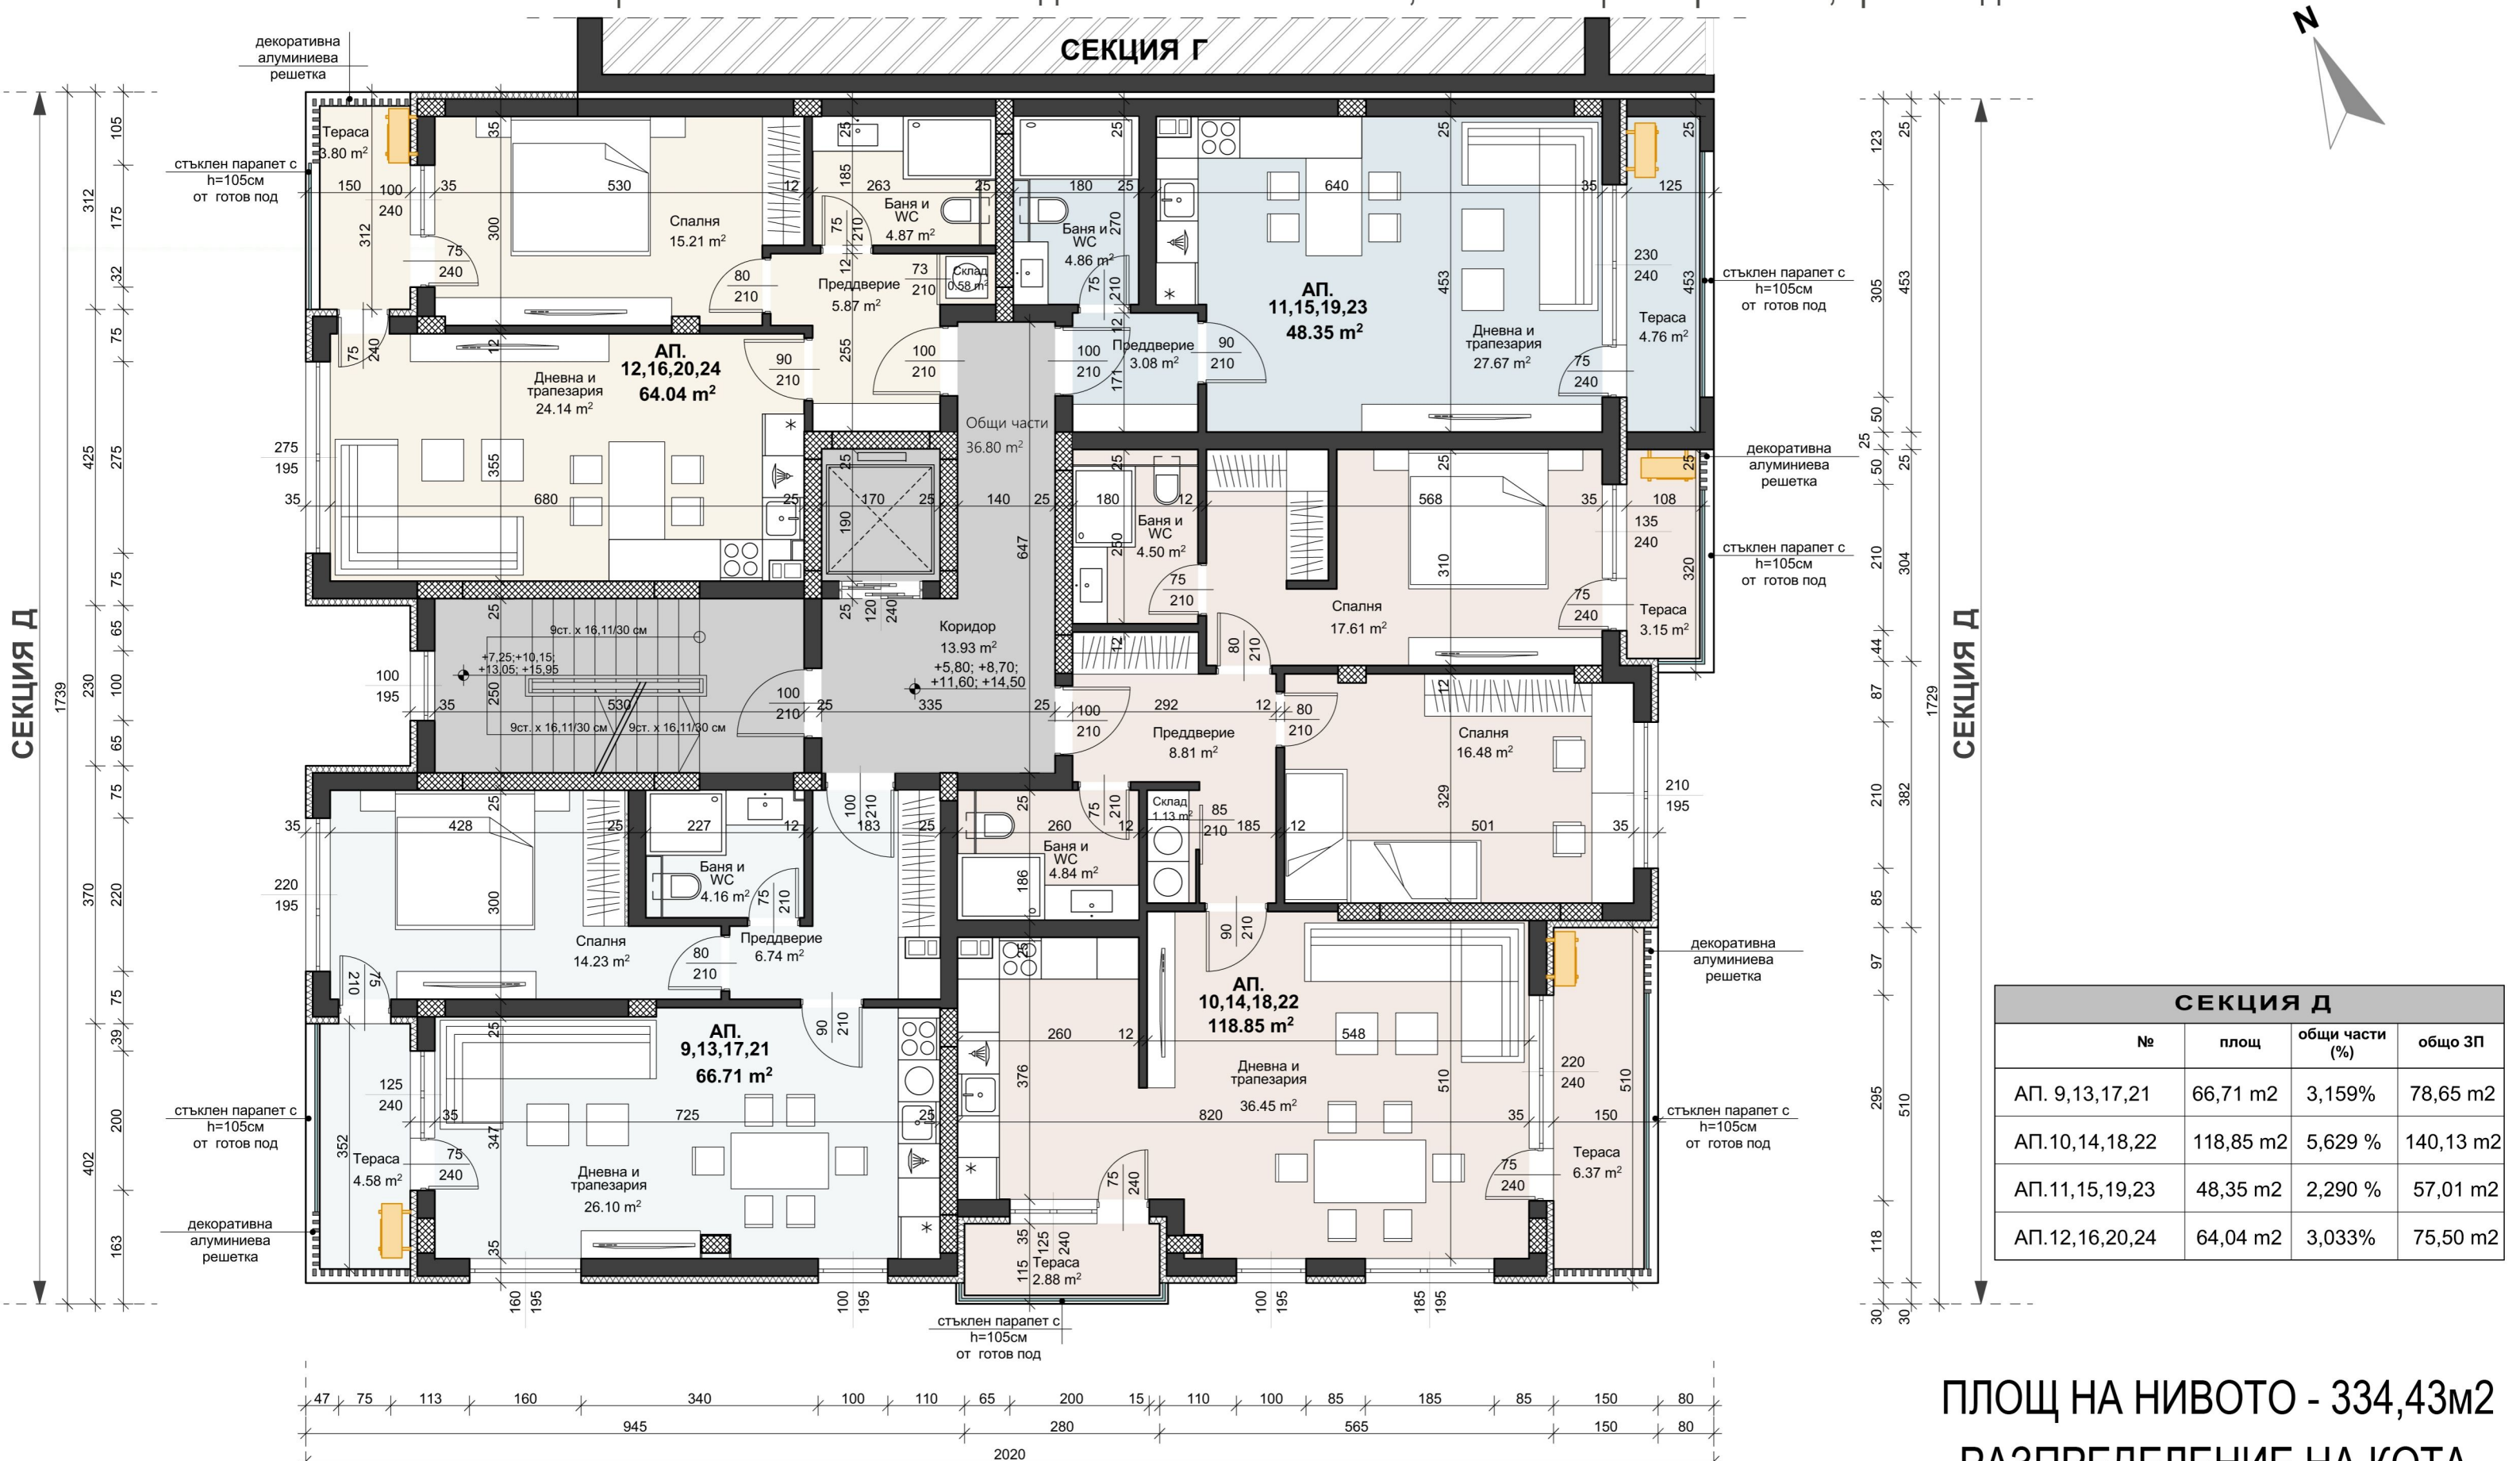

ПЛОЩ НА НИВОТО - 334,43м²
РАЗПРЕДЕЛЕНИЕ НА КОТА
+5,80; +8,70; +11,60; +14,50

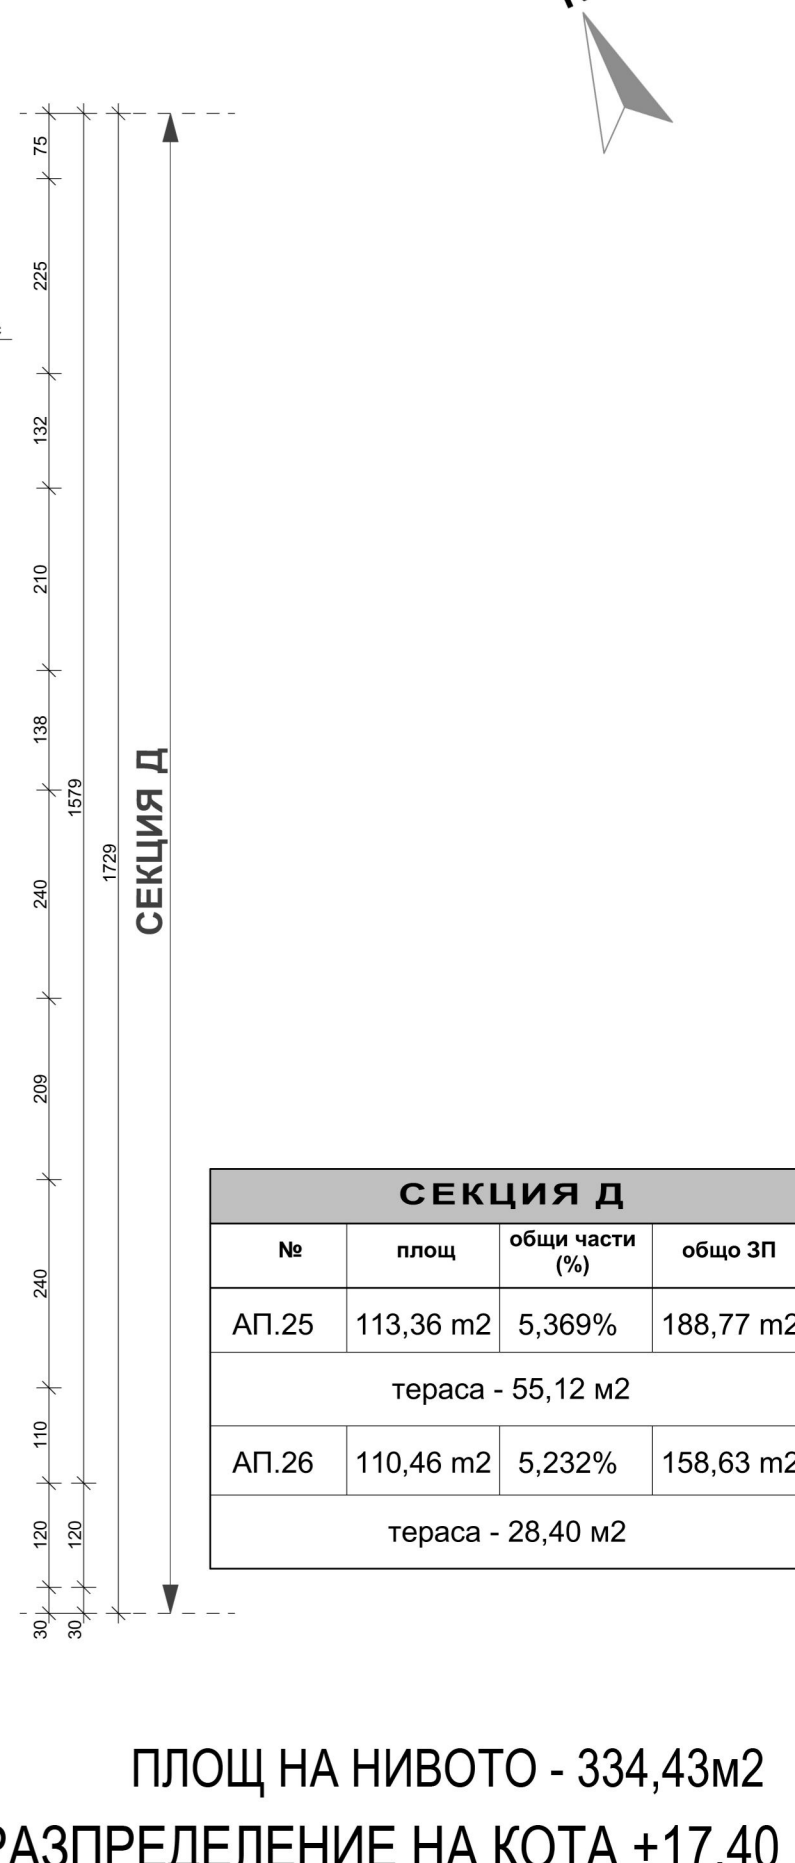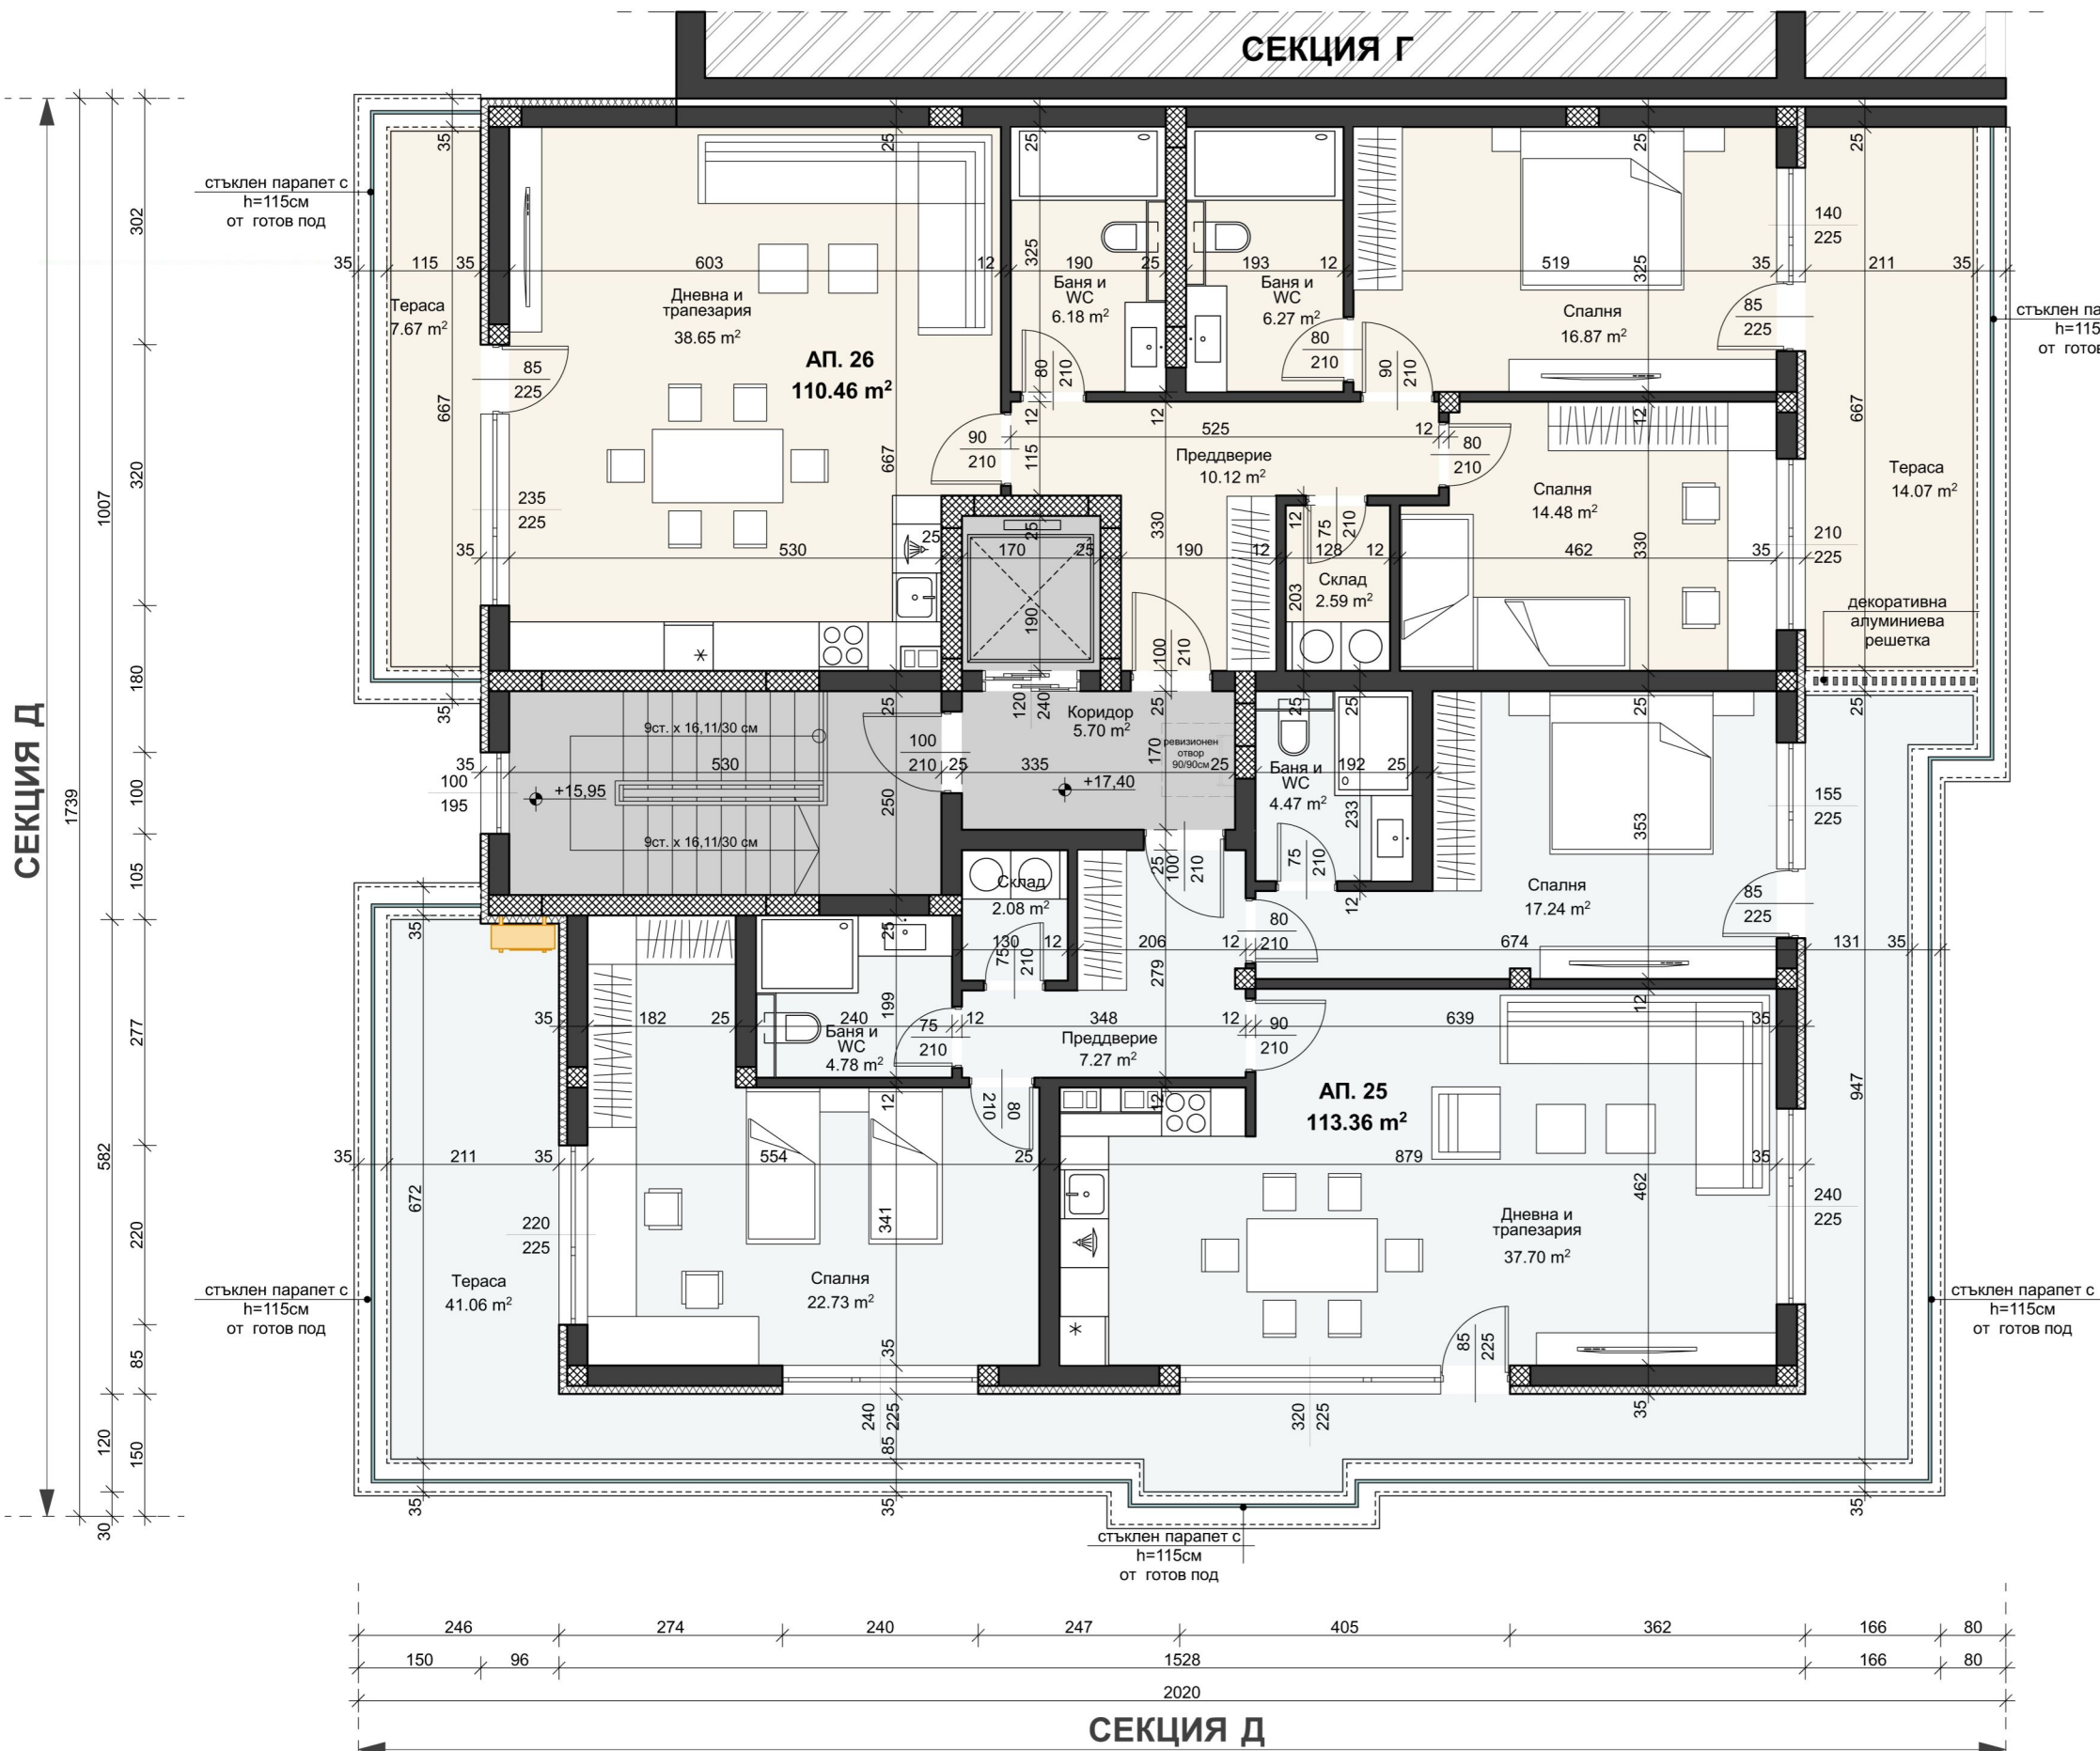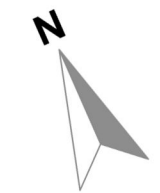

SEKCIJA Д			
№	плоч	обща части (%)	общо ЗП
АП.25	113,36 m ²	5,369%	188,77 m ²
тераса - 55,12 m ²			
АП.26	110,46 m ²	5,232%	158,63 m ²
тераса - 28,40 m ²			

ПЛОЩ НА НИВОТО - 334,43m²
 РАЗПРЕДЕЛЕНИЕ НА КОТА +17,40